



1 FIRST FLOOR PLAN
1/4" = 1'-0"

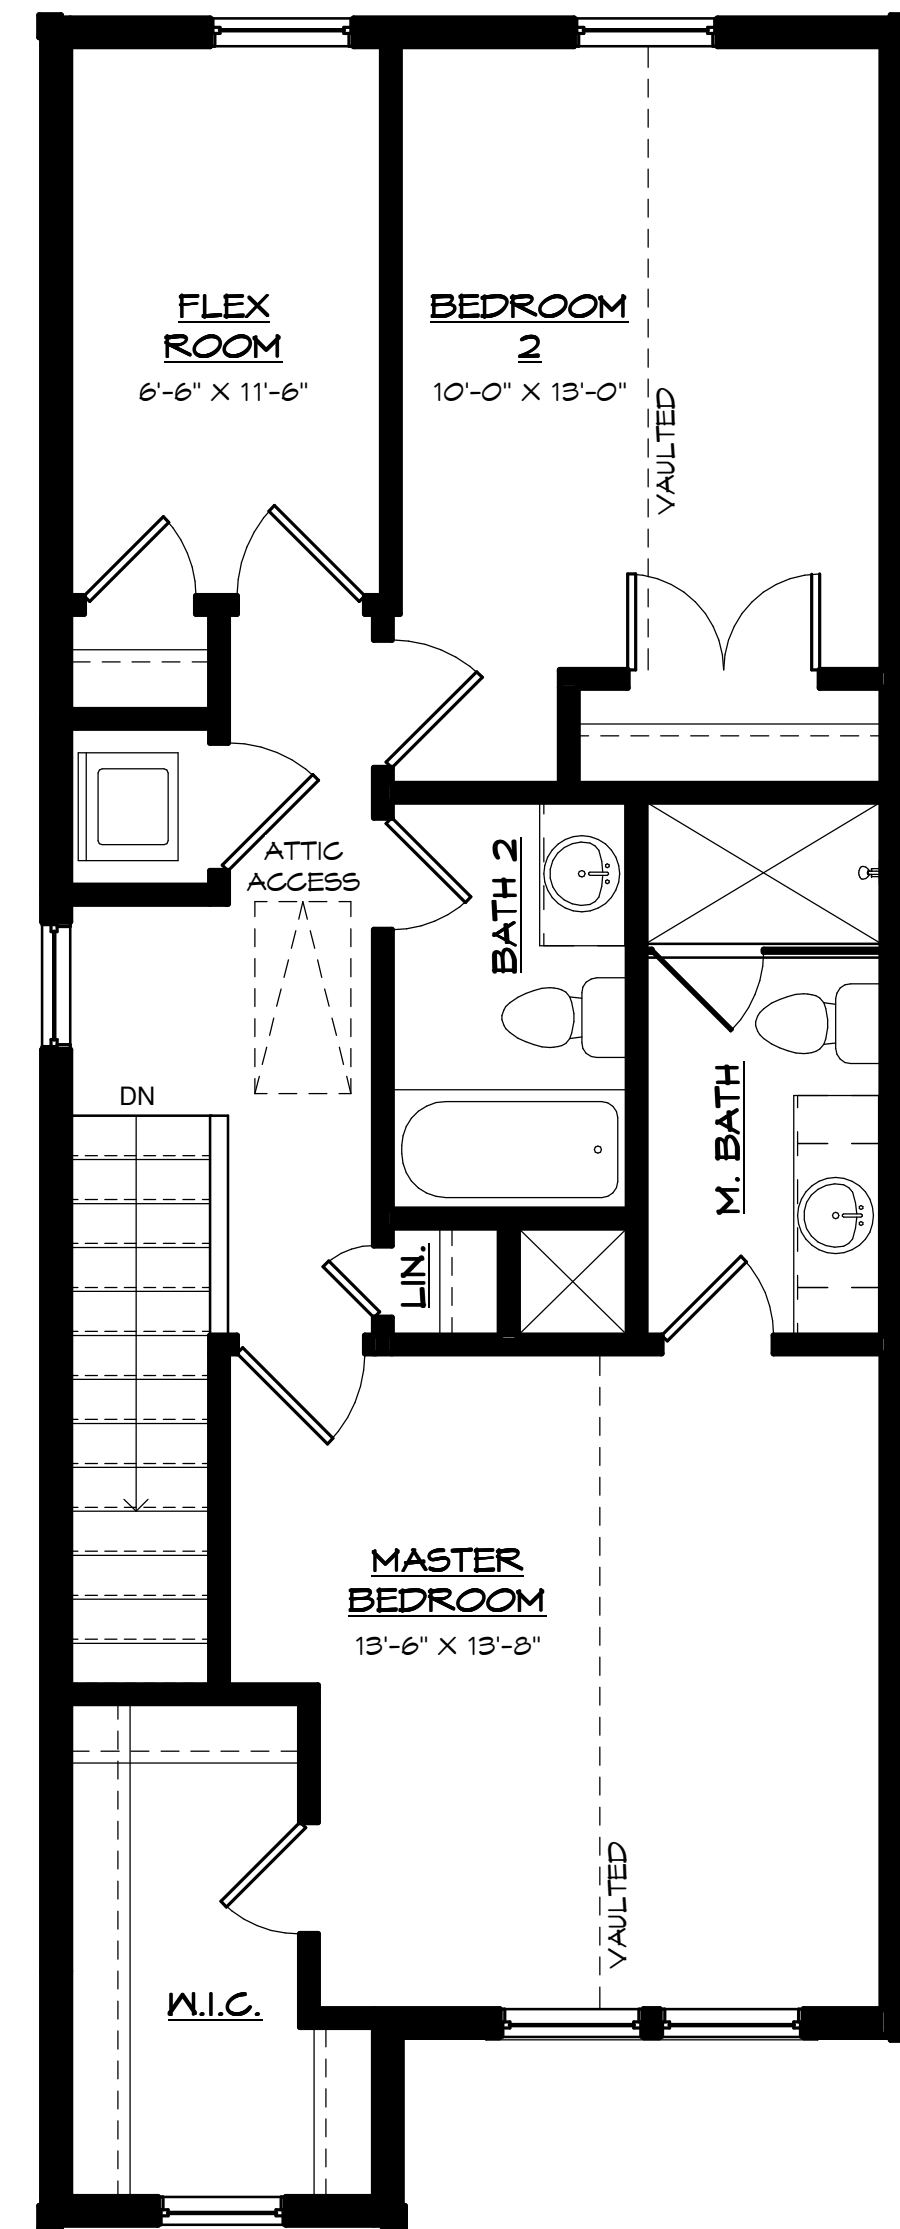

2 SECOND FLOOR PLAN
1/4" = 1'-0"

PLAN B SQUARE FOOTAGE

HEATED - 1236 SF
TOTAL - 1484 SF

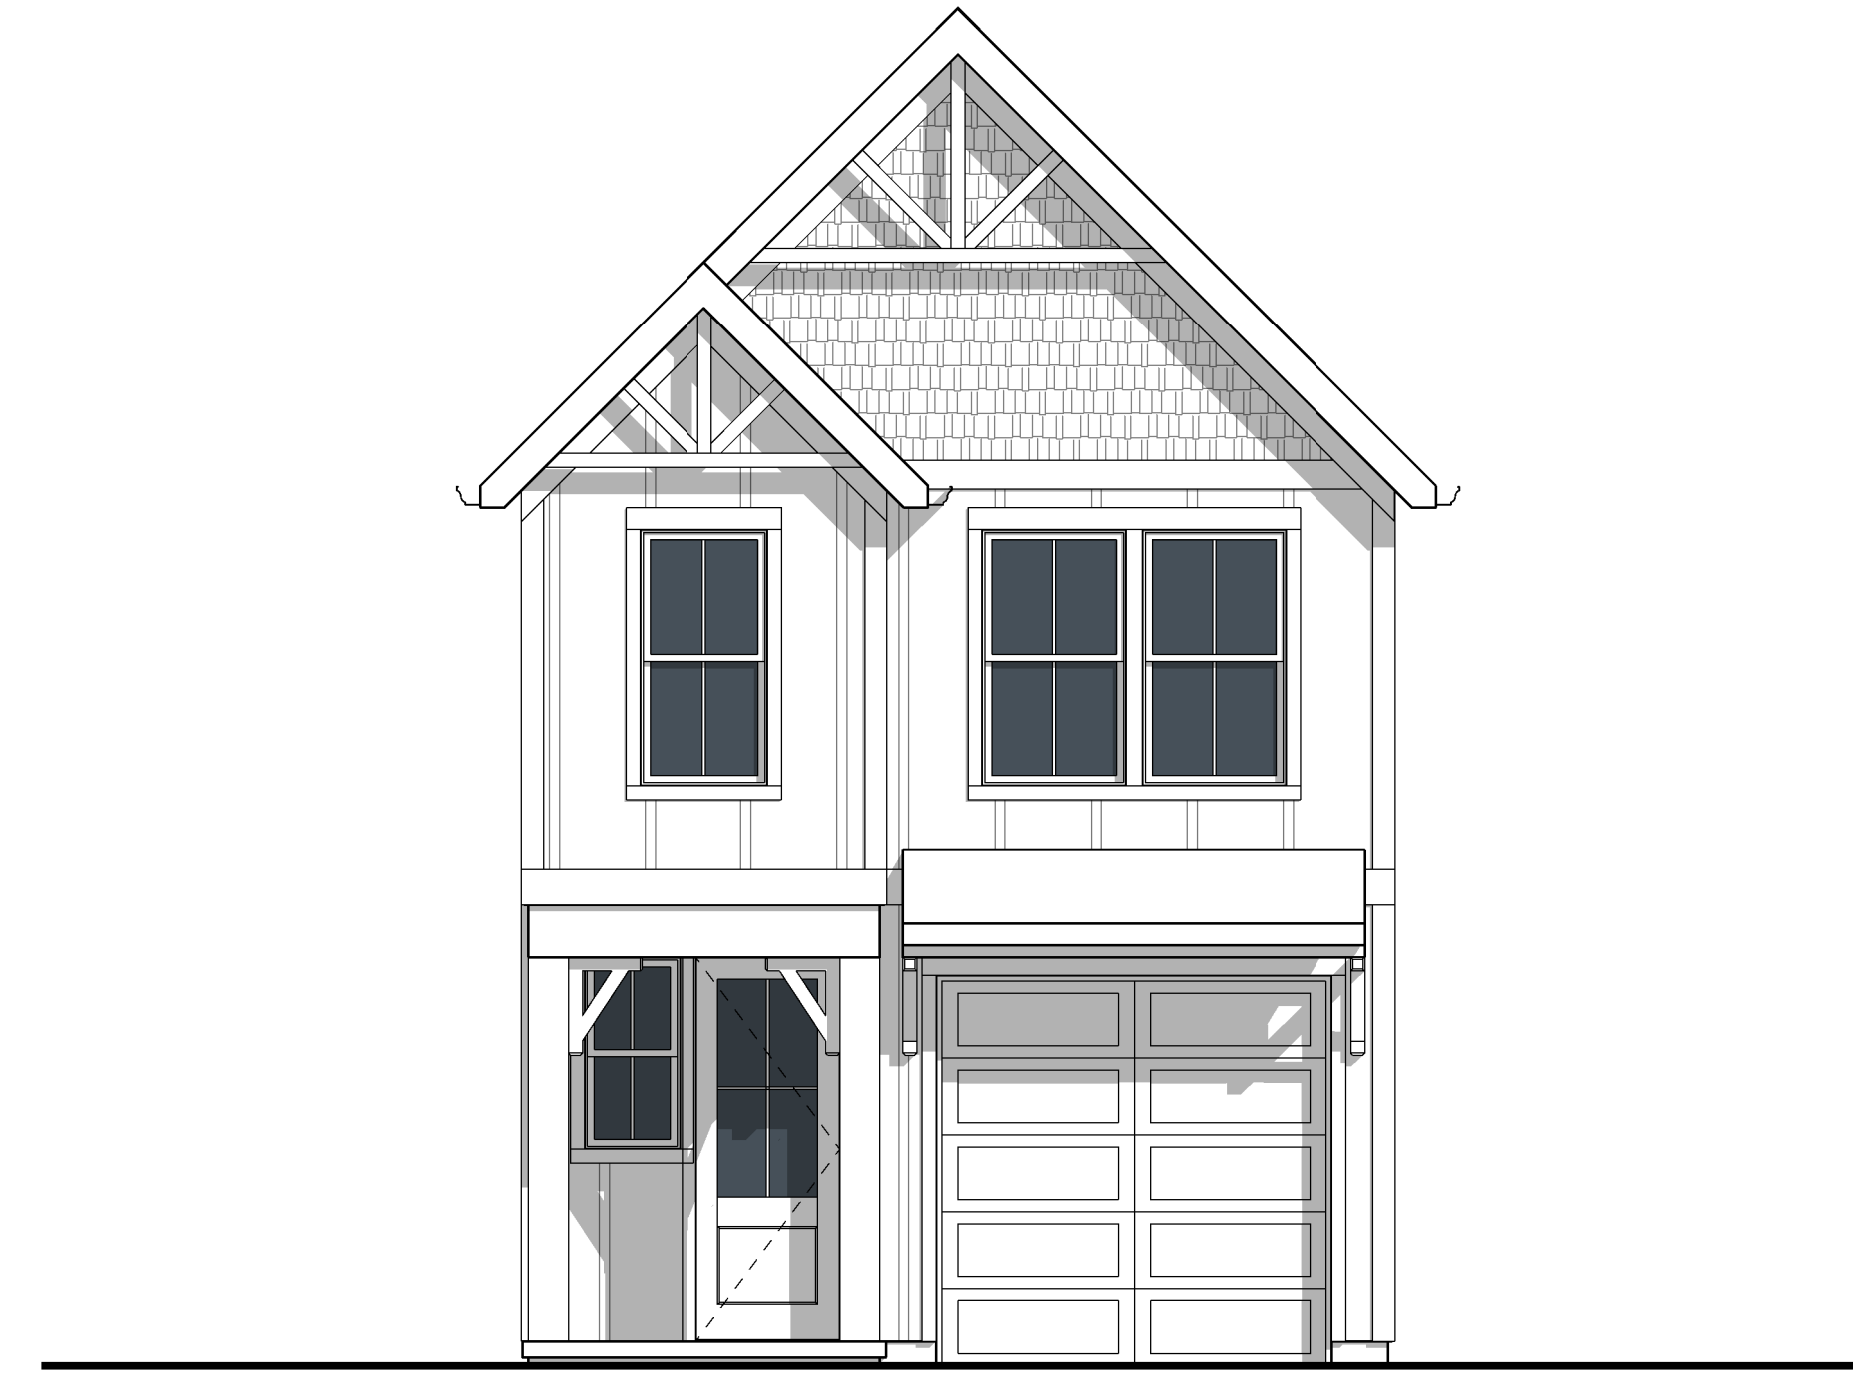

3 FRONT ELEVATION
1/4" = 1'-0"



4 PERSPECTIVE VIEW

